
## THE LOYOLA/NOTRE DAME LIBRARY, 200 WINSTON AVE., BALTIMORE MARYLAND 21212

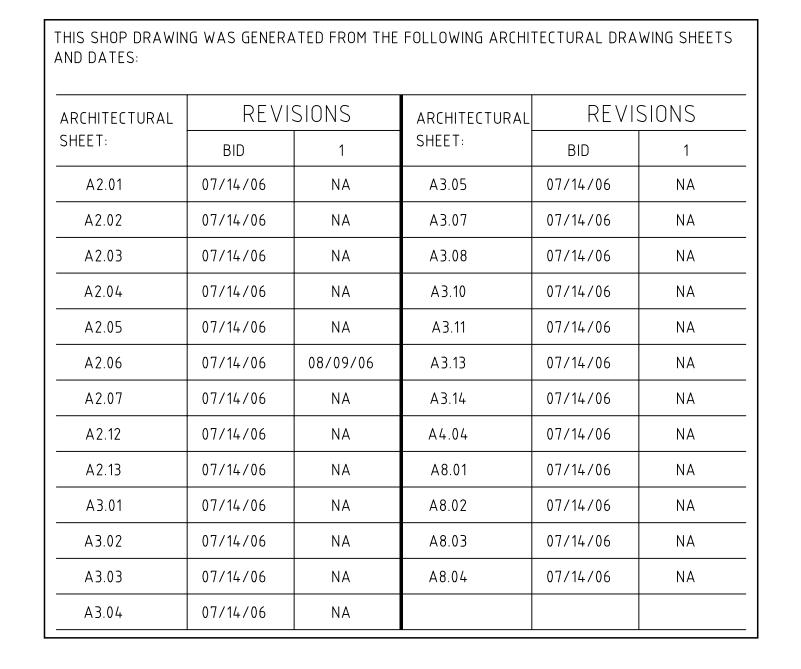

## THIS SHOP DRAWING WAS GENERATED FROM THE FOLLOWING STRUCTURAL DRAWING SHEETS AND DATES:

l					
STRUCTURAL SHEET:	REVISIONS		STRUCTURAL	REVISIONS	
	BID	NA	SHEET:	BID	NA
S1.01	07/14/06	NA	S2.01	07/14/06	NA
S1.02	07/14/06	NA	S2.02	07/14/06	NA
S1.03	07/14/06	NA	S2.03	07/14/06	NA
S1.04	07/14/06	NA	S2.04	07/14/06	NA
S1.05	07/14/06	NA	S3.01	07/14/06	NA
S1.06	07/14/06	NA	S4.01	07/14/06	NA
	<u> </u>	<u> </u>		<u> </u>	

## GENERAL NOTES:

- FRAMING SYSTEMS USED ON THIS PROJECT..
- SEE SEPARATE SUBMITTAL
- 2. DOOR TYPES USED ON THIS PROJECT..
- SEE SEPARATE SUBMITTAL 3. WINDOW SYSTEMS USED ON THIS PROJECT.
- NOT USED ON THIS PROJECT
- 4. ALUMINUM LIGHT SHELF PANEL USED ON THIS PROJECT.
- 3MM ROUTE & RETURN ACM PANEL AS SHOWN AND DETAILED IN THIS SHOP DRAWING.
- 5. LIGHT SHELF SYSTEM USED ON THIS PROJECT. KAWNEER SERIES "INLIGHTEN" LIGHT SHELF SYSTEM
- -- REFER TO THE ELEVATIONS AND DETAILS FOR LIGHT SHELF GEOMETRY, CONFIGURATIONS AND DIMENSIONS. ALL LIGHT SHELF ASSEMBLIES SHOWN ON THIS SHOP DRAWING TO FABRICATED AND INSTALLED PER THE MANUFACTURE'S FABRICATION/ INSTALLATION INSTRUCTIONS IN
- CONJUNCTION WITH THIS SHOP DRAWING. 6. FINISH OF EXPOSED ALUMINUM
- ALL KAWNEER PRODUCTS TO RECEIVE THE MANUFACTURER'S STANDARD #14 "CLEAR" ANODIZED FINISH TO MATCH KAWNEER 1600 WALL CURTAIN WALL FRAMING UNDER SEPARATE SUBMITTAL. 3MM ROUTE & RETURN ACM PANEL SHALL RECEIVE A EXPOSED "CLEAR" ANODIZED FINISH TO MATCH THE CURTAIN WALL FRAMING.
- 7. MISCELLANEOUS ALUMINUM ANGLES:

8. SEALANT:

MISCELLANEOUS ALUMINUM ANGLE "CAULK STOP" SHALL BE PROVIDED ONLY WHERE NOTED ON THIS SHOP DRAWING. ALUMINUM ANGLE "CAULK STOP" TO BE .040 ALUMINUM IN ANY FINISH SINCE IT IS NOT VISIBLE.

DOW CORNING 795 NEUTRAL CURE SILICONE SEALANT OR EQUIVALENT. COLOR TO MATCH THE

ASSOCIATED CURTAIN WALL FRAMING AND LIGHT SHELF FINISH. ALL SILICONE SEALANT SHALL BE

APPLIED IN ACCORDANCE WITH THE MANUFACTURER'S INSTALLATION INSTRUCTIONS.

ARCHITECT'S NOTES, STAMPS OR COMMENTS.

> ALL FASTENERS SHOWN ON THIS SHOP DRAWING ARE FOR REFERENCE ONLY. ACTUAL FASTENER TYPES AND SIZES SHOULD BE BASED ON ACTUAL CONDITIONS AND/OR CONSTRUCTION MATERIALS FOUND ON SITE. ALL PART NUMBERS SHOWN ON THIS SHOP DRAWING SHOULD BE VERIFIED PRIOR TO ORDERING MATERIALS. ALL DIMENSIONS SHOWN ON THIS SHOP DRAWING SHOULD BE CHECKED/VERIFIED PRIOR TO THE ORDERING OF ANY MATERIALS AND PRIOR TO THE FABRICATION AND INSTALLATION OF ANY MATERIALS. ALL STEEL CLIP ASSY'S AND INTERNAL STEEL REINFORCING SHOWN ON THIS SHOP DRAWING ARE FOR REFERENCE ONLY. ACTUAL STEEL SIZES AND THICKNESSES SHOULD BE DETERMINED BY OTHERS BASED ON THE ARCHITECT'S WINDLOAD/DEADLOAD REQUIREMENTS OUTLINED IN THE SPECIFICATIONS. FABRICATION AND INSTALLATION OF THE FRAMING AND GLASS SHOWN ON THIS SHOP DRAWING SHOULD BE PERFORMED IN ACCORDANCE WITH INDUSTRY STANDARDS AND THE RESPECTIVE MANUFACTURER'S INSTRUCTIONS AND GUIDELINES. UNLESS OTHERWISE NOTED, THESE DRAWINGS WERE PREPARED WITHOUT THE BENEFIT OF ARCHITECTURAL DRAWINGS. SOME PERIMETER CONDITIONS MAY BE SHOWN AS UNKNOWN. THESE CONDITIONS SHOULD BE VERIFIED PRIOR TO FABRICATION AND INSTALLATION FOR THEIR EFFECT ON THE WORK BEING PERFORMED. UNLESS OTHERWISE NOTED, THESE DRAWINGS WERE PREPARED WITHOUT THE BENEFIT OF STRUCTURAL DRAWINGS. THIS MAY AFFECT THE LOCATION AND SIZING OF STEEL CLIP CONNECTIONS AND SPLICE JOINTS. THE STRUCTURAL LAYOUT IN THESEAREAS SHOULD BE VERIFIED PRIOR TO FABRICATION AND INSTALLATION OF THE WORK. SHOP DRAWING DISCLAIMER: THIS DISCLAIMER APPLIES TO ACCURATE DRAFTING'S CUSTOMER AS WELL AS ANY PARTY USING THESE DRAWINGS TO OBTAIN INFORMATION NEEDED TO ORDER, COORDINATE, FABRICATE AND INSTALL MATERIALS FOR THIS PROJECT. THIS APPLIES ALSO TO TRADES OTHER THAN GLASS AND GLAZING. \*\*THIS SHOP DRAWING IS AN INTERPRETATION OF THE ARCHITECT'S DRAWINGS BY ACCURATE DRAFTING COMPAN THIS DRAWING WAS GENERATED FOR ACCURATE DRAFTING'S CUSTOMER. THE INTERPRETATION OF THE ARCHITECT' DRAWINGS IS AFFECTED BY THE INFORMATION GIVEN TO ACCURATE BY IT'S CUSTOMER AS WELL AS INDUSTRY STANDARDS AND MANUFACTURER TECHNICAL INFORMATION. IN CASES WHERE ACCURATE IS NOT PROVIDED WITH THE NECESSARY INFORMATION IT WILL BE ACCURATE'S DECISION WHETHER TO ASSUME, EXTRAPOLATE OR OMIT THIS INFORMATION IN ORDER TO COMPLETE THE SHOP DRAWINGS. IT IS THE RESPONSIBILITY OF ACCURATE'S CUSTOMER (OR THE END USER IF APPLICABLE) TO REVIEW THE SHOP DRAWINGS. REVIEW OF THE SHOP DRAWINGS INCLUDES. BUT IS NOT LIMITED. TO THE FOLLOWING ITEMS: DIMENSIONS. QUANTITIES. HANDING OF DOORS/FRAME COLORS, THICKNESSES, SAFETY GLASS, GLASS TYPES, COATING TYPES, COATING LOCATIONS, DOOR STILE YPES, FRAMING TYPES, HARDWARE, ALIGNMENT OF HORIZONTAL AND/OR VERTICAL FRAMING MEMBERS WITH ARCHITECTURAL ACCENTS/TRIM. ACCURATE DRAFTING NOR IT'S DRAFTSMAN SHALL BE LIABLE OR RESPONSIBLE FINANCIALLY FOR ANY ERRORS AND/OR OMISSIONS FROM THESE SHOP DRAWINGS. ARCHITECTURAL AND/OR CONTRACTOR APPROVAL DOES NOT RELEIVE ACCURATE'S CUSTOMER FROM REVIEWING THESE DRAWINGS AS NOTE NOTE: IN CASES WHERE NO ARCHITECTURAL DRAWINGS WERE PROVIDED TO ACCURATE THE SAME DISCLAIMER ITEMS NOTED ABOVE STILL APPLY TO WHATEVER INFORMATION WAS PROVIDED TO ACCURATE TO PERFORM

THE SHOP DRAWINGS.

ACCURATE DRAFTING, INC. DRAWING GUIDELINES

DRAWN E DATE: SCALES: ELEVATI: DETAILS

INC. 23518 ا مار 18'-DRAWII A C 8126 Phone Accurat

 $\bigcirc$  $\bigcirc$ GL AVI 2127 402 INDOW & (
SONAPARTE, 
FIMORE, MD. 2
NE: 410.889.4 WI 01 B ALT  $\mathbb{R}$   $\sim$   $\mathbb{R}$   $\mathbb{R}$  $\bigcirc$ 

212


TRE DAME LIBRARY .LTIMORE, MARYLAND ?


ARCHITECTS INC. RD., BALTIMORE,

NO BA MINST WINST UNKN: UNCN: JOB: 200 G.C.: ADDI ARCI 3600

> LOYOLA/NOTRE DAME LIBRARY SCALE: AS NOTED DETAILS 1/2 SIZE


TOTAL SHEETS: 13

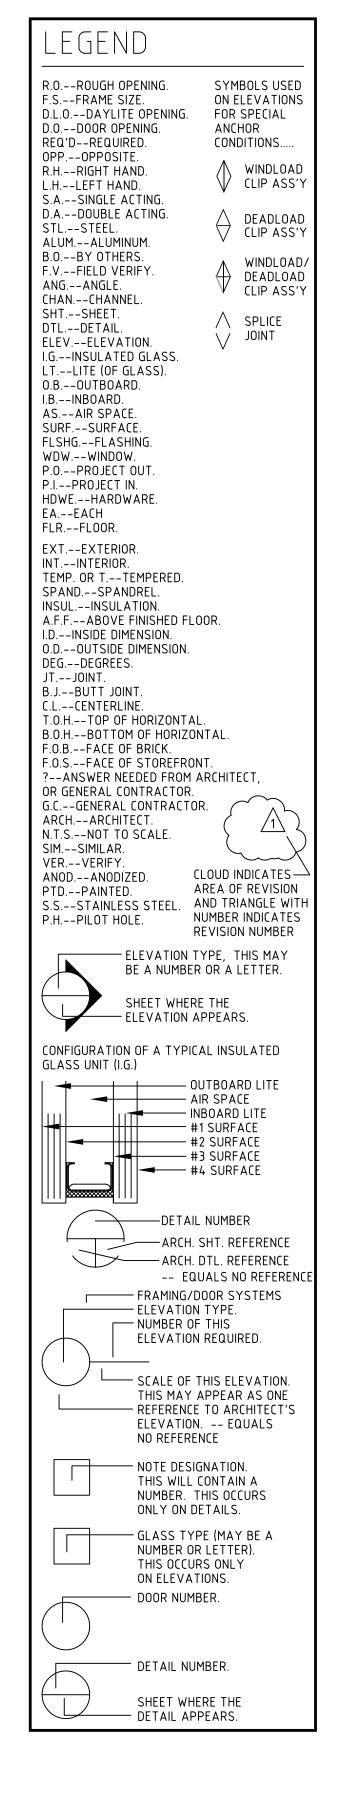


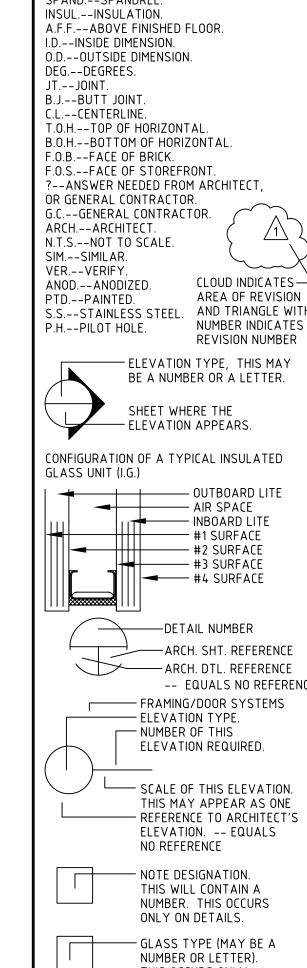


| REVISION # | DATE


REVISIONS

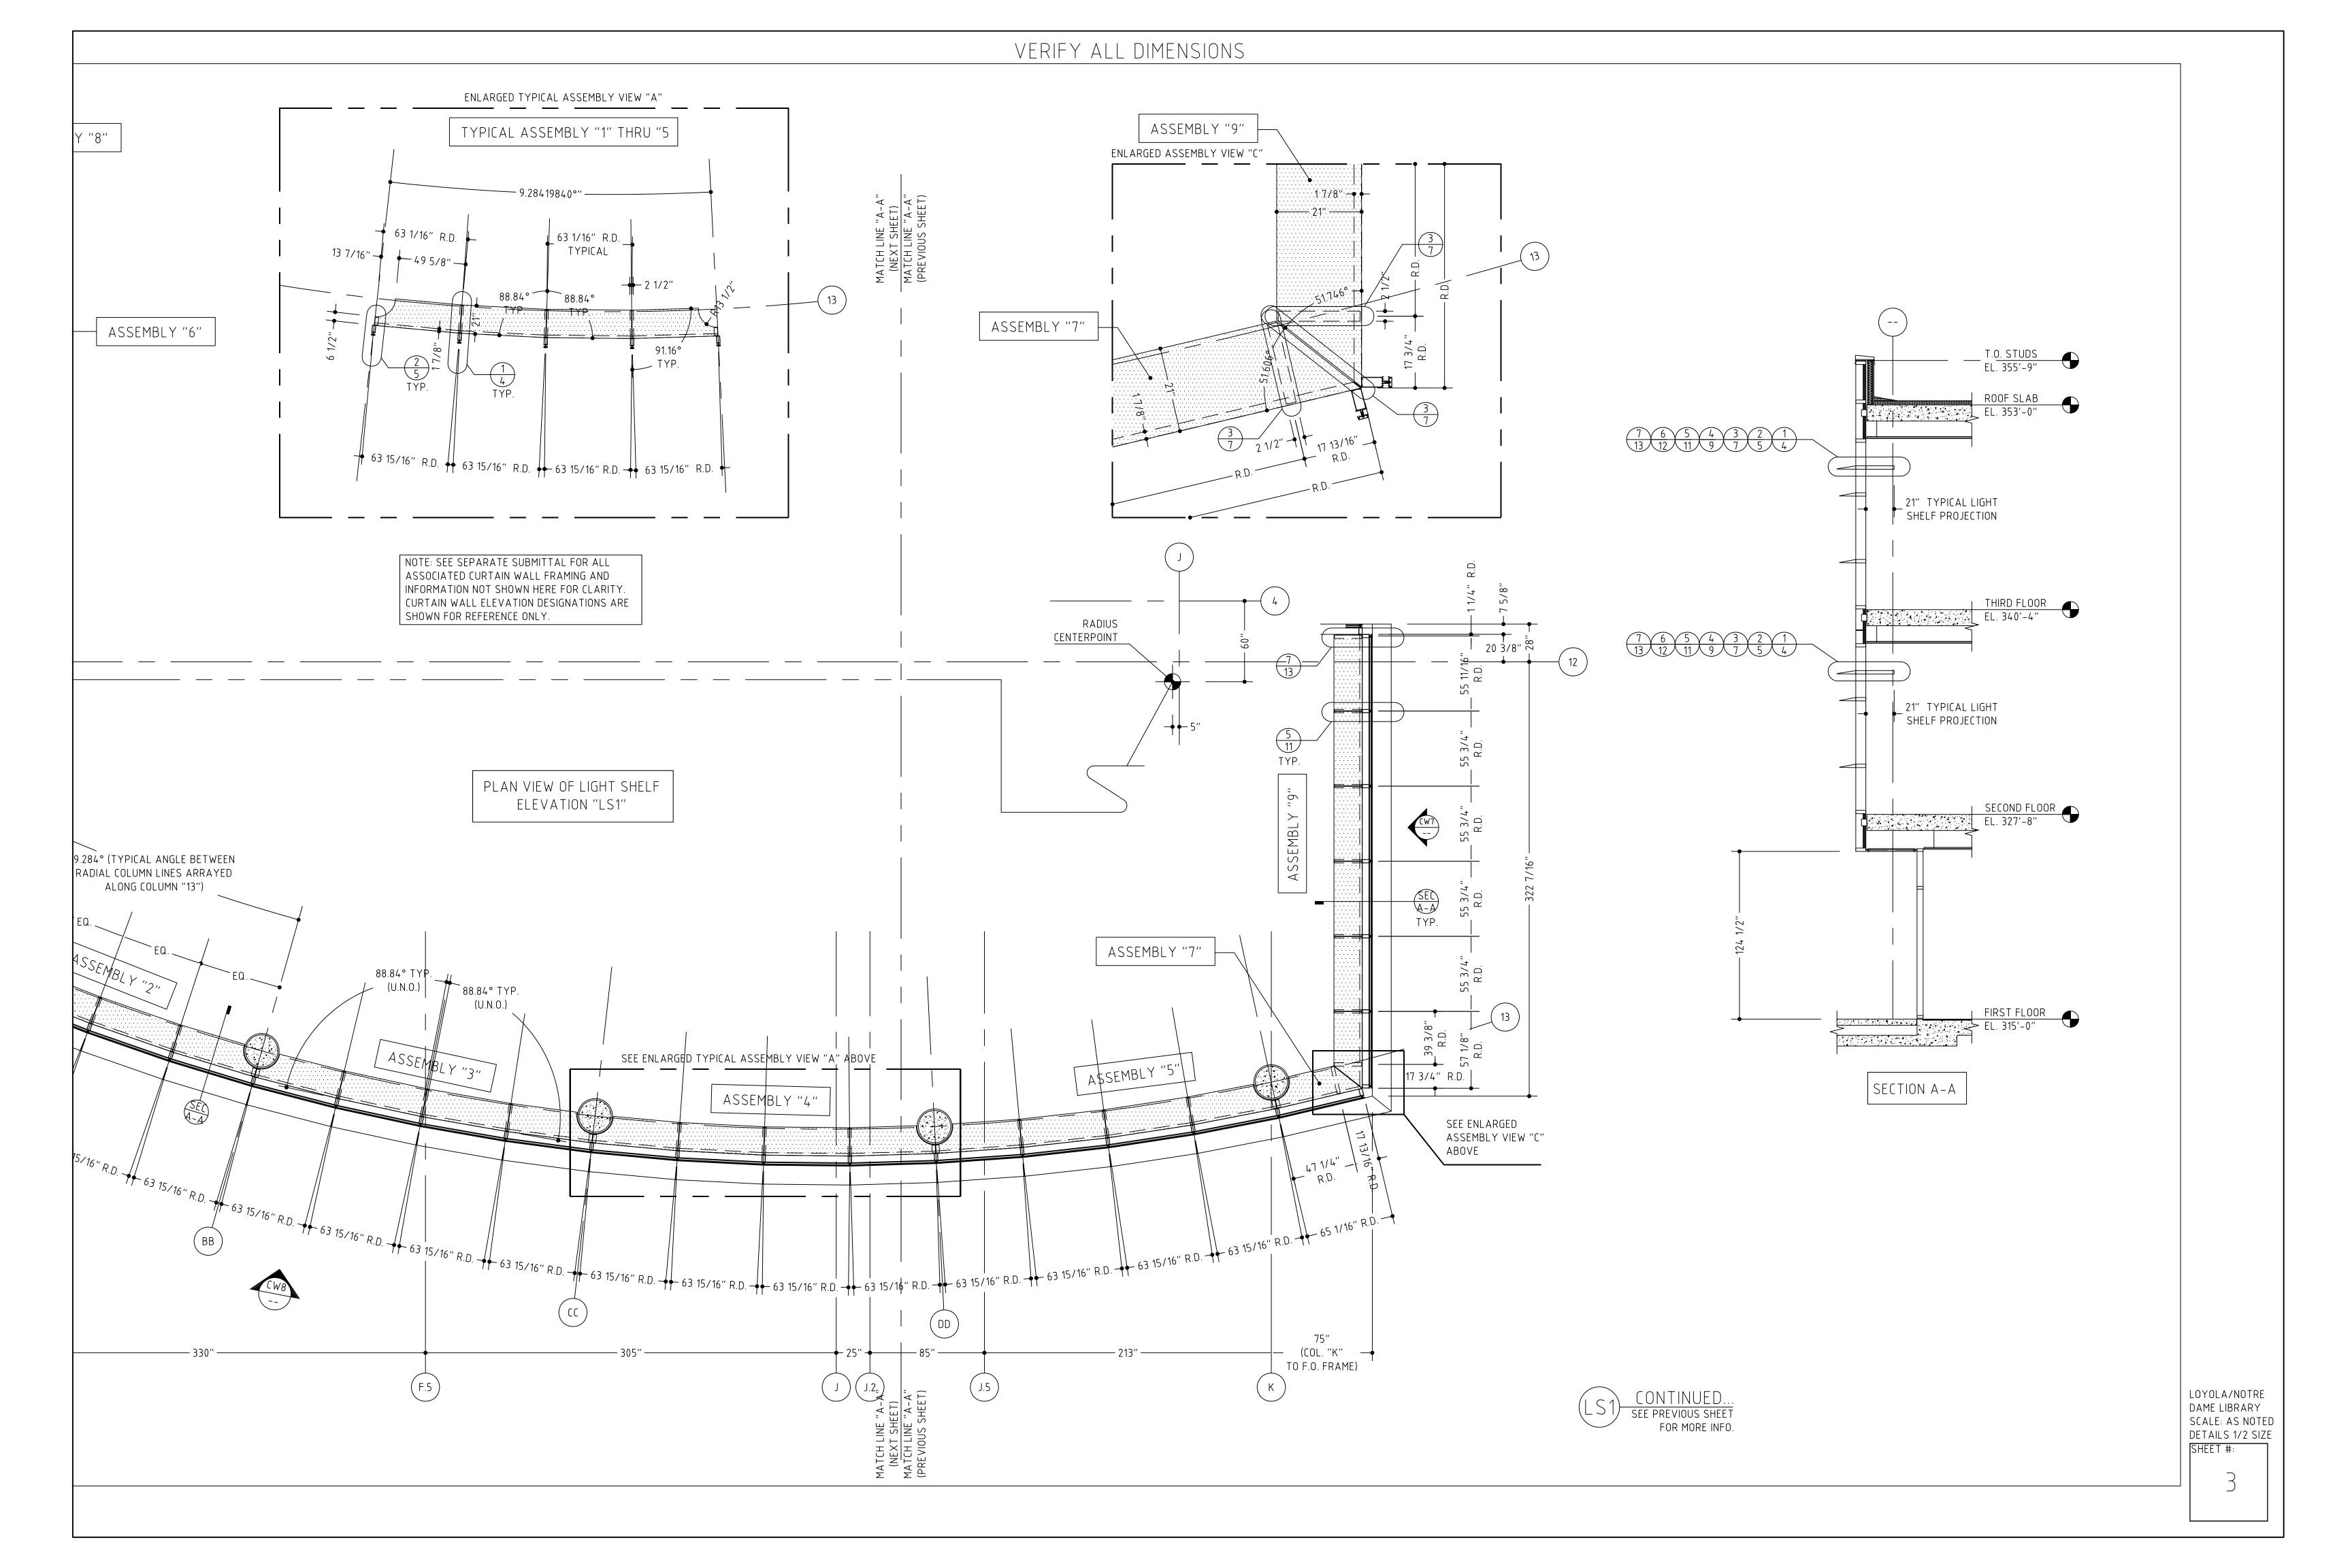


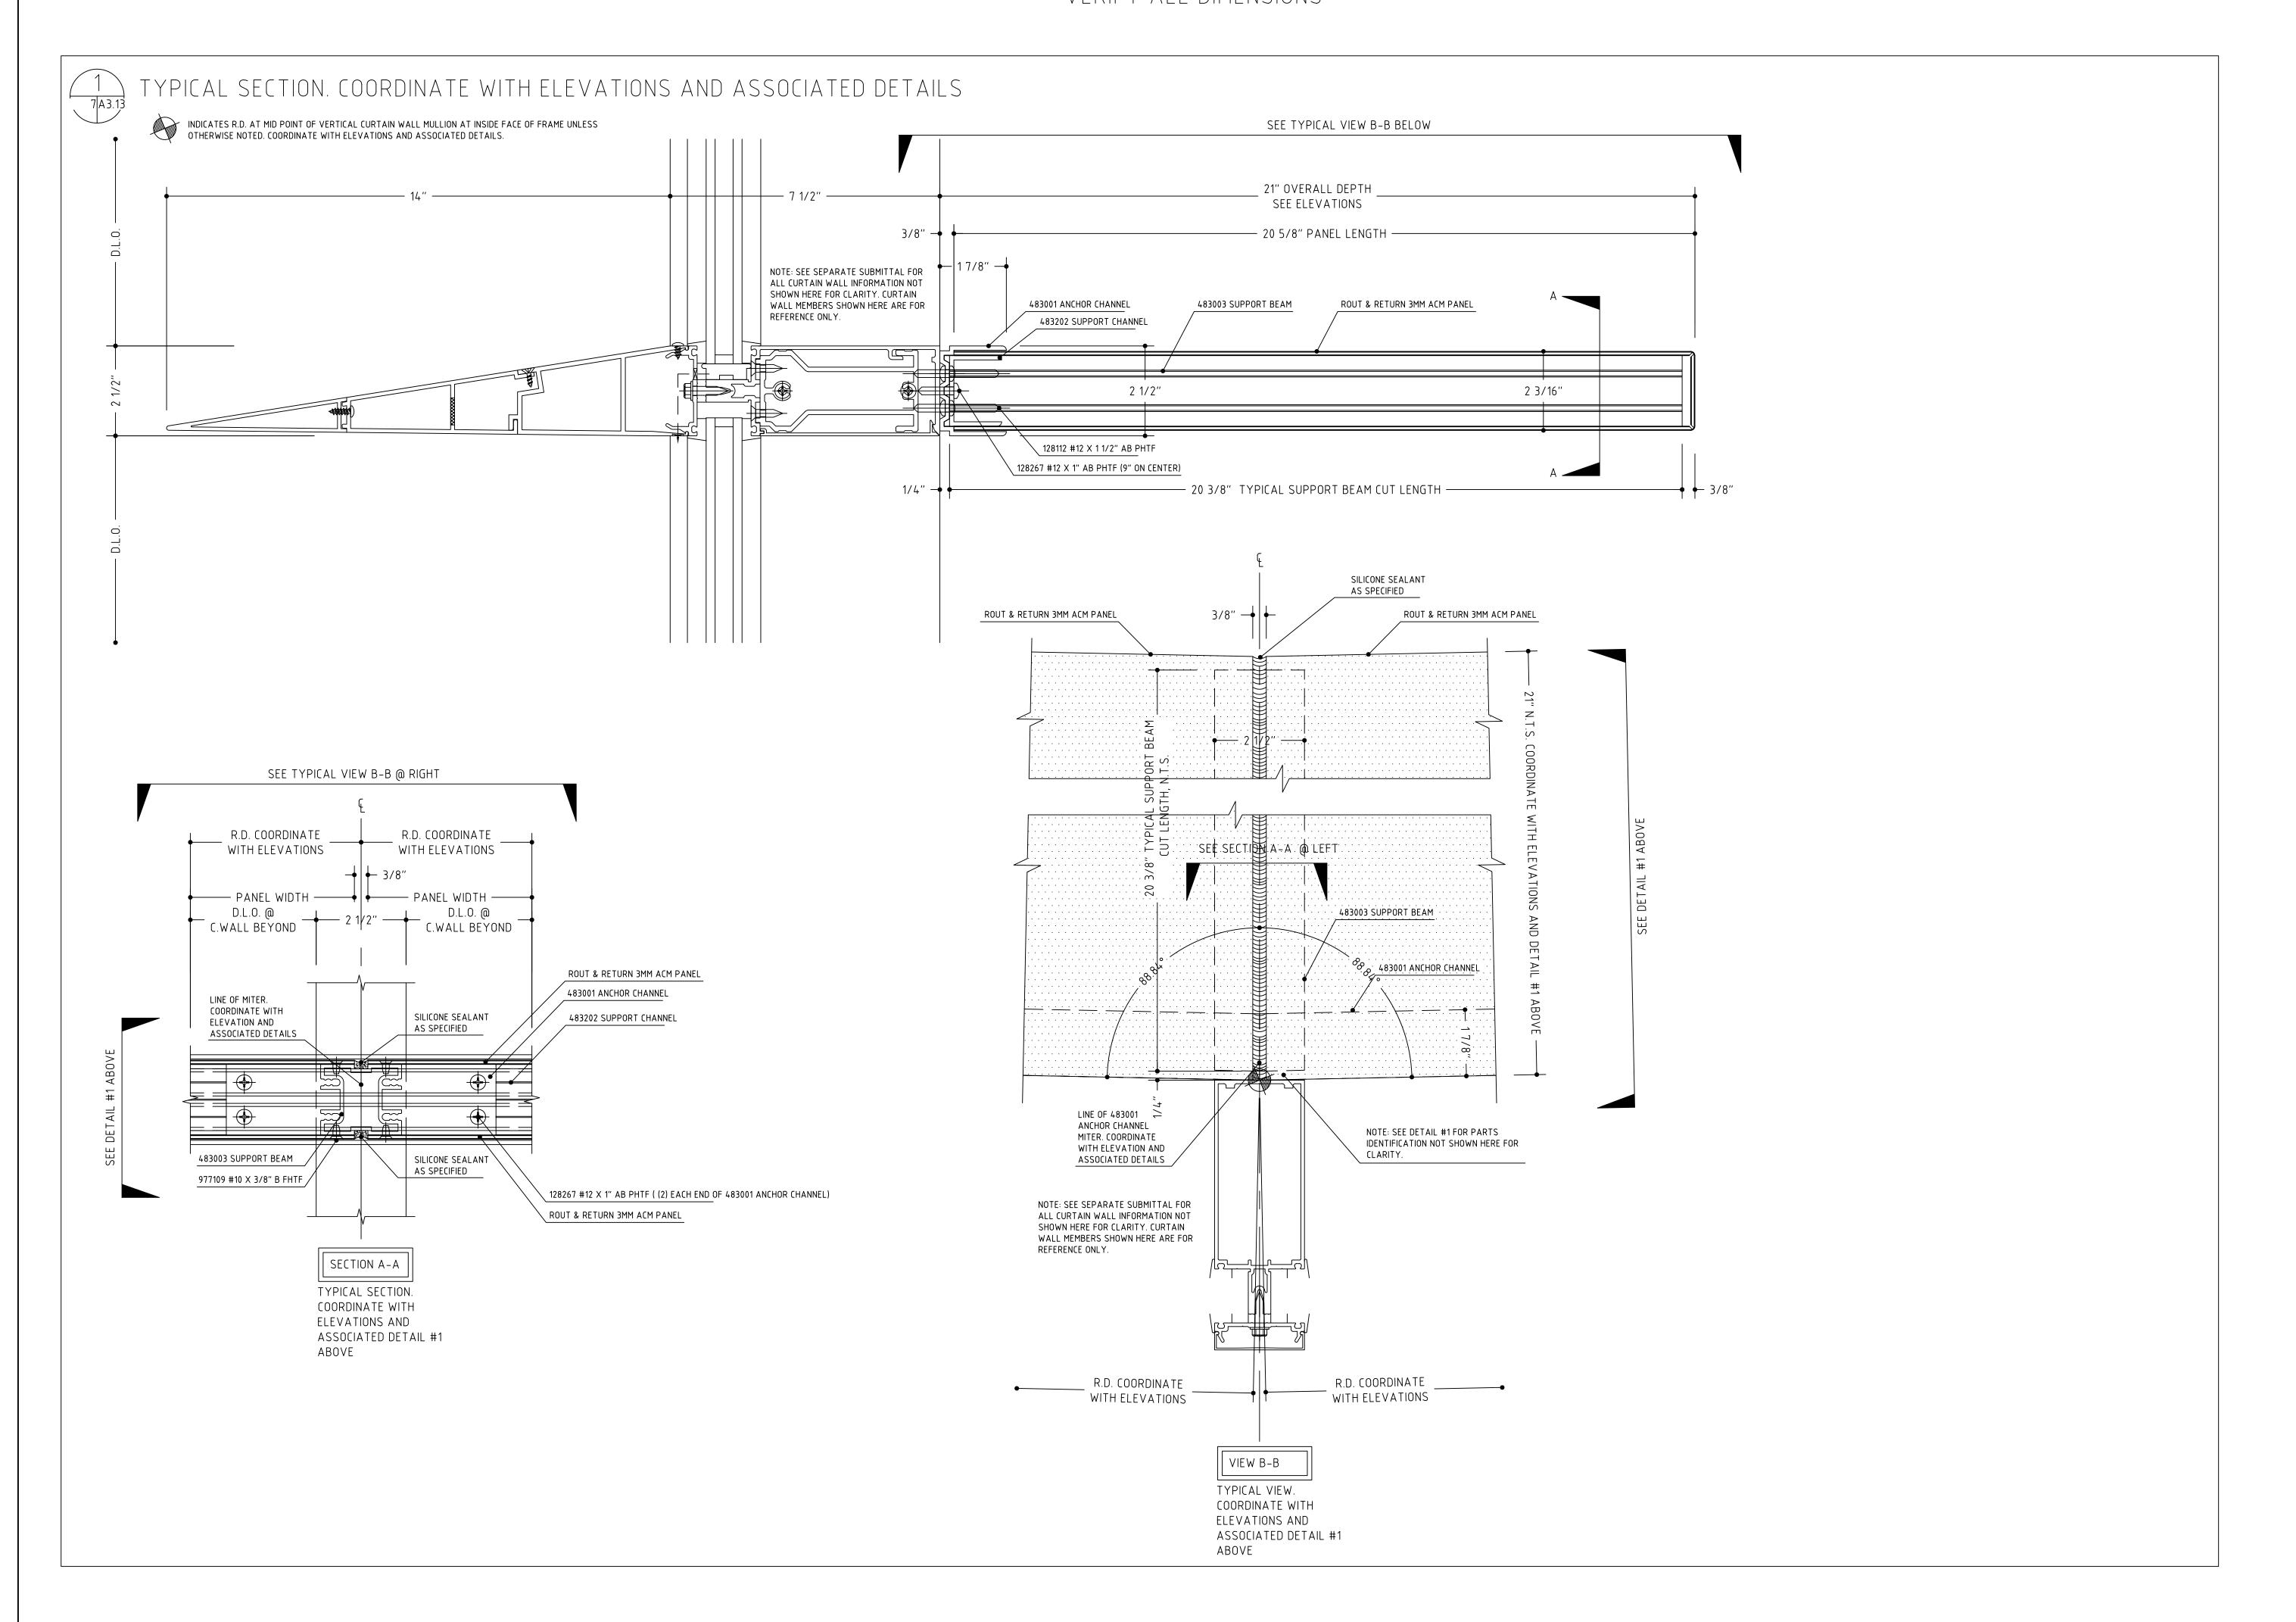


LOYOLA/NOTRE
DAME LIBRARY
SCALE: AS NOTED
DETAILS 1/2 SIZE
SHEET #:

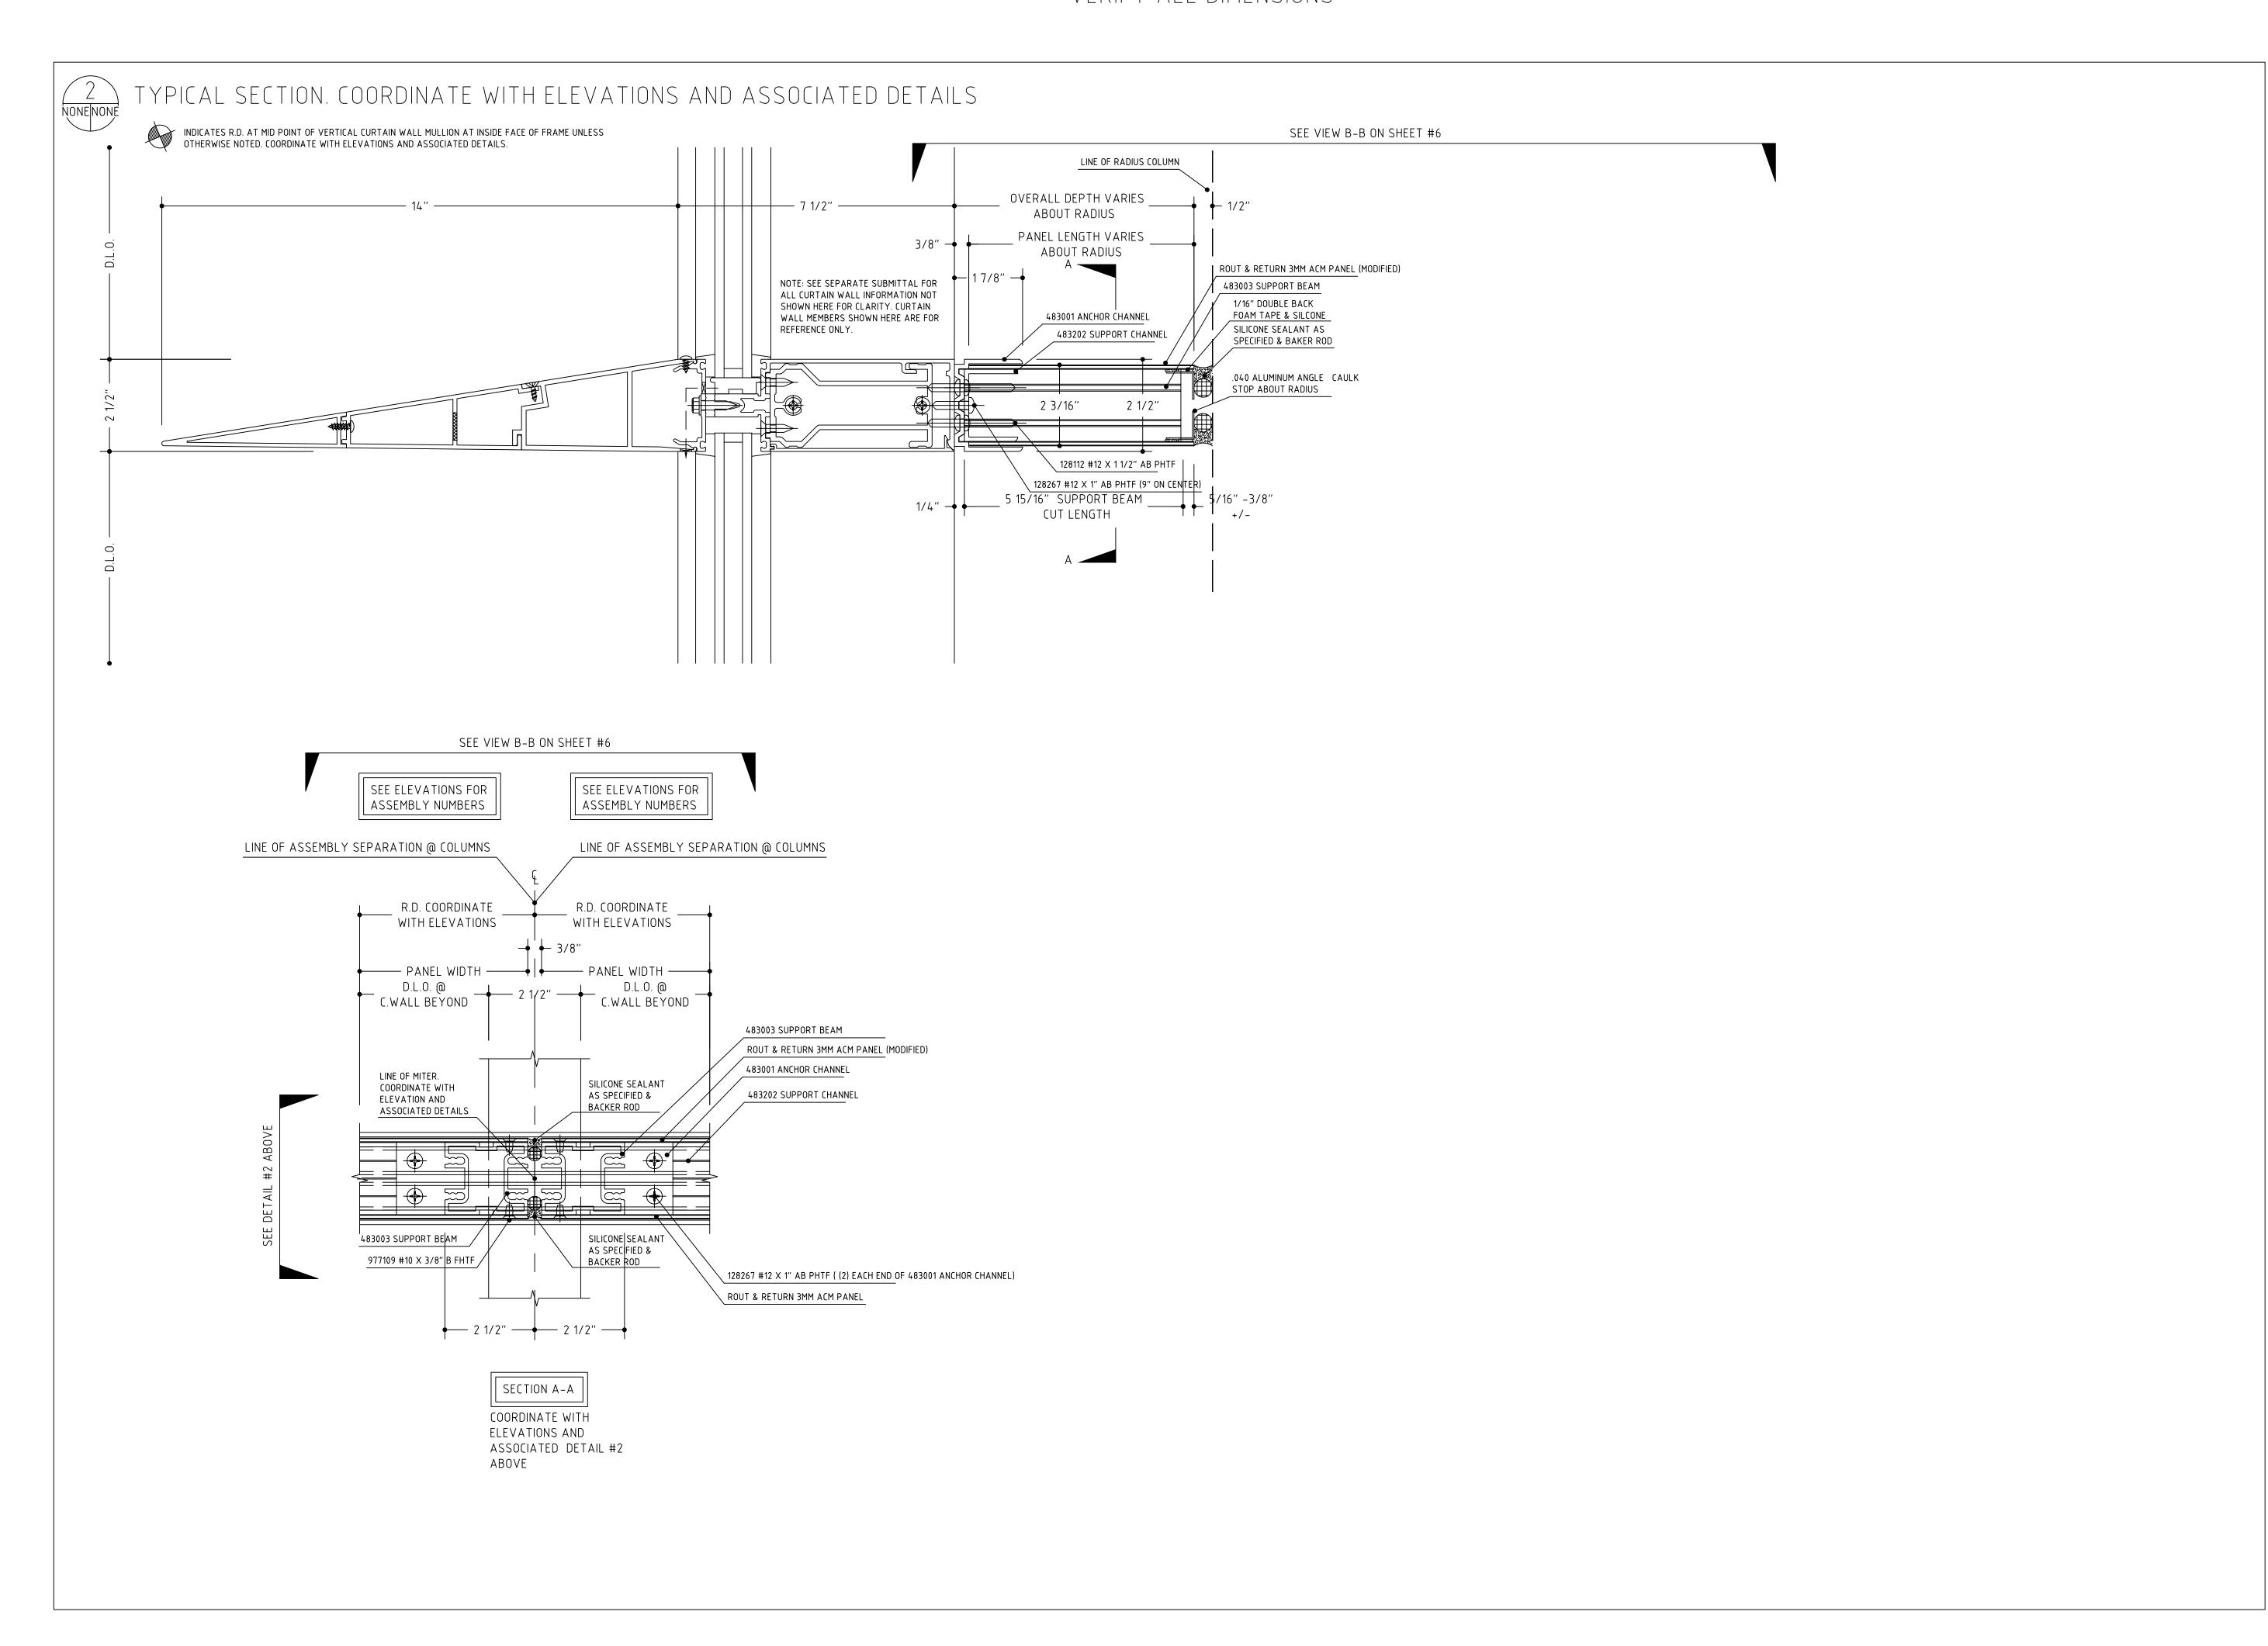

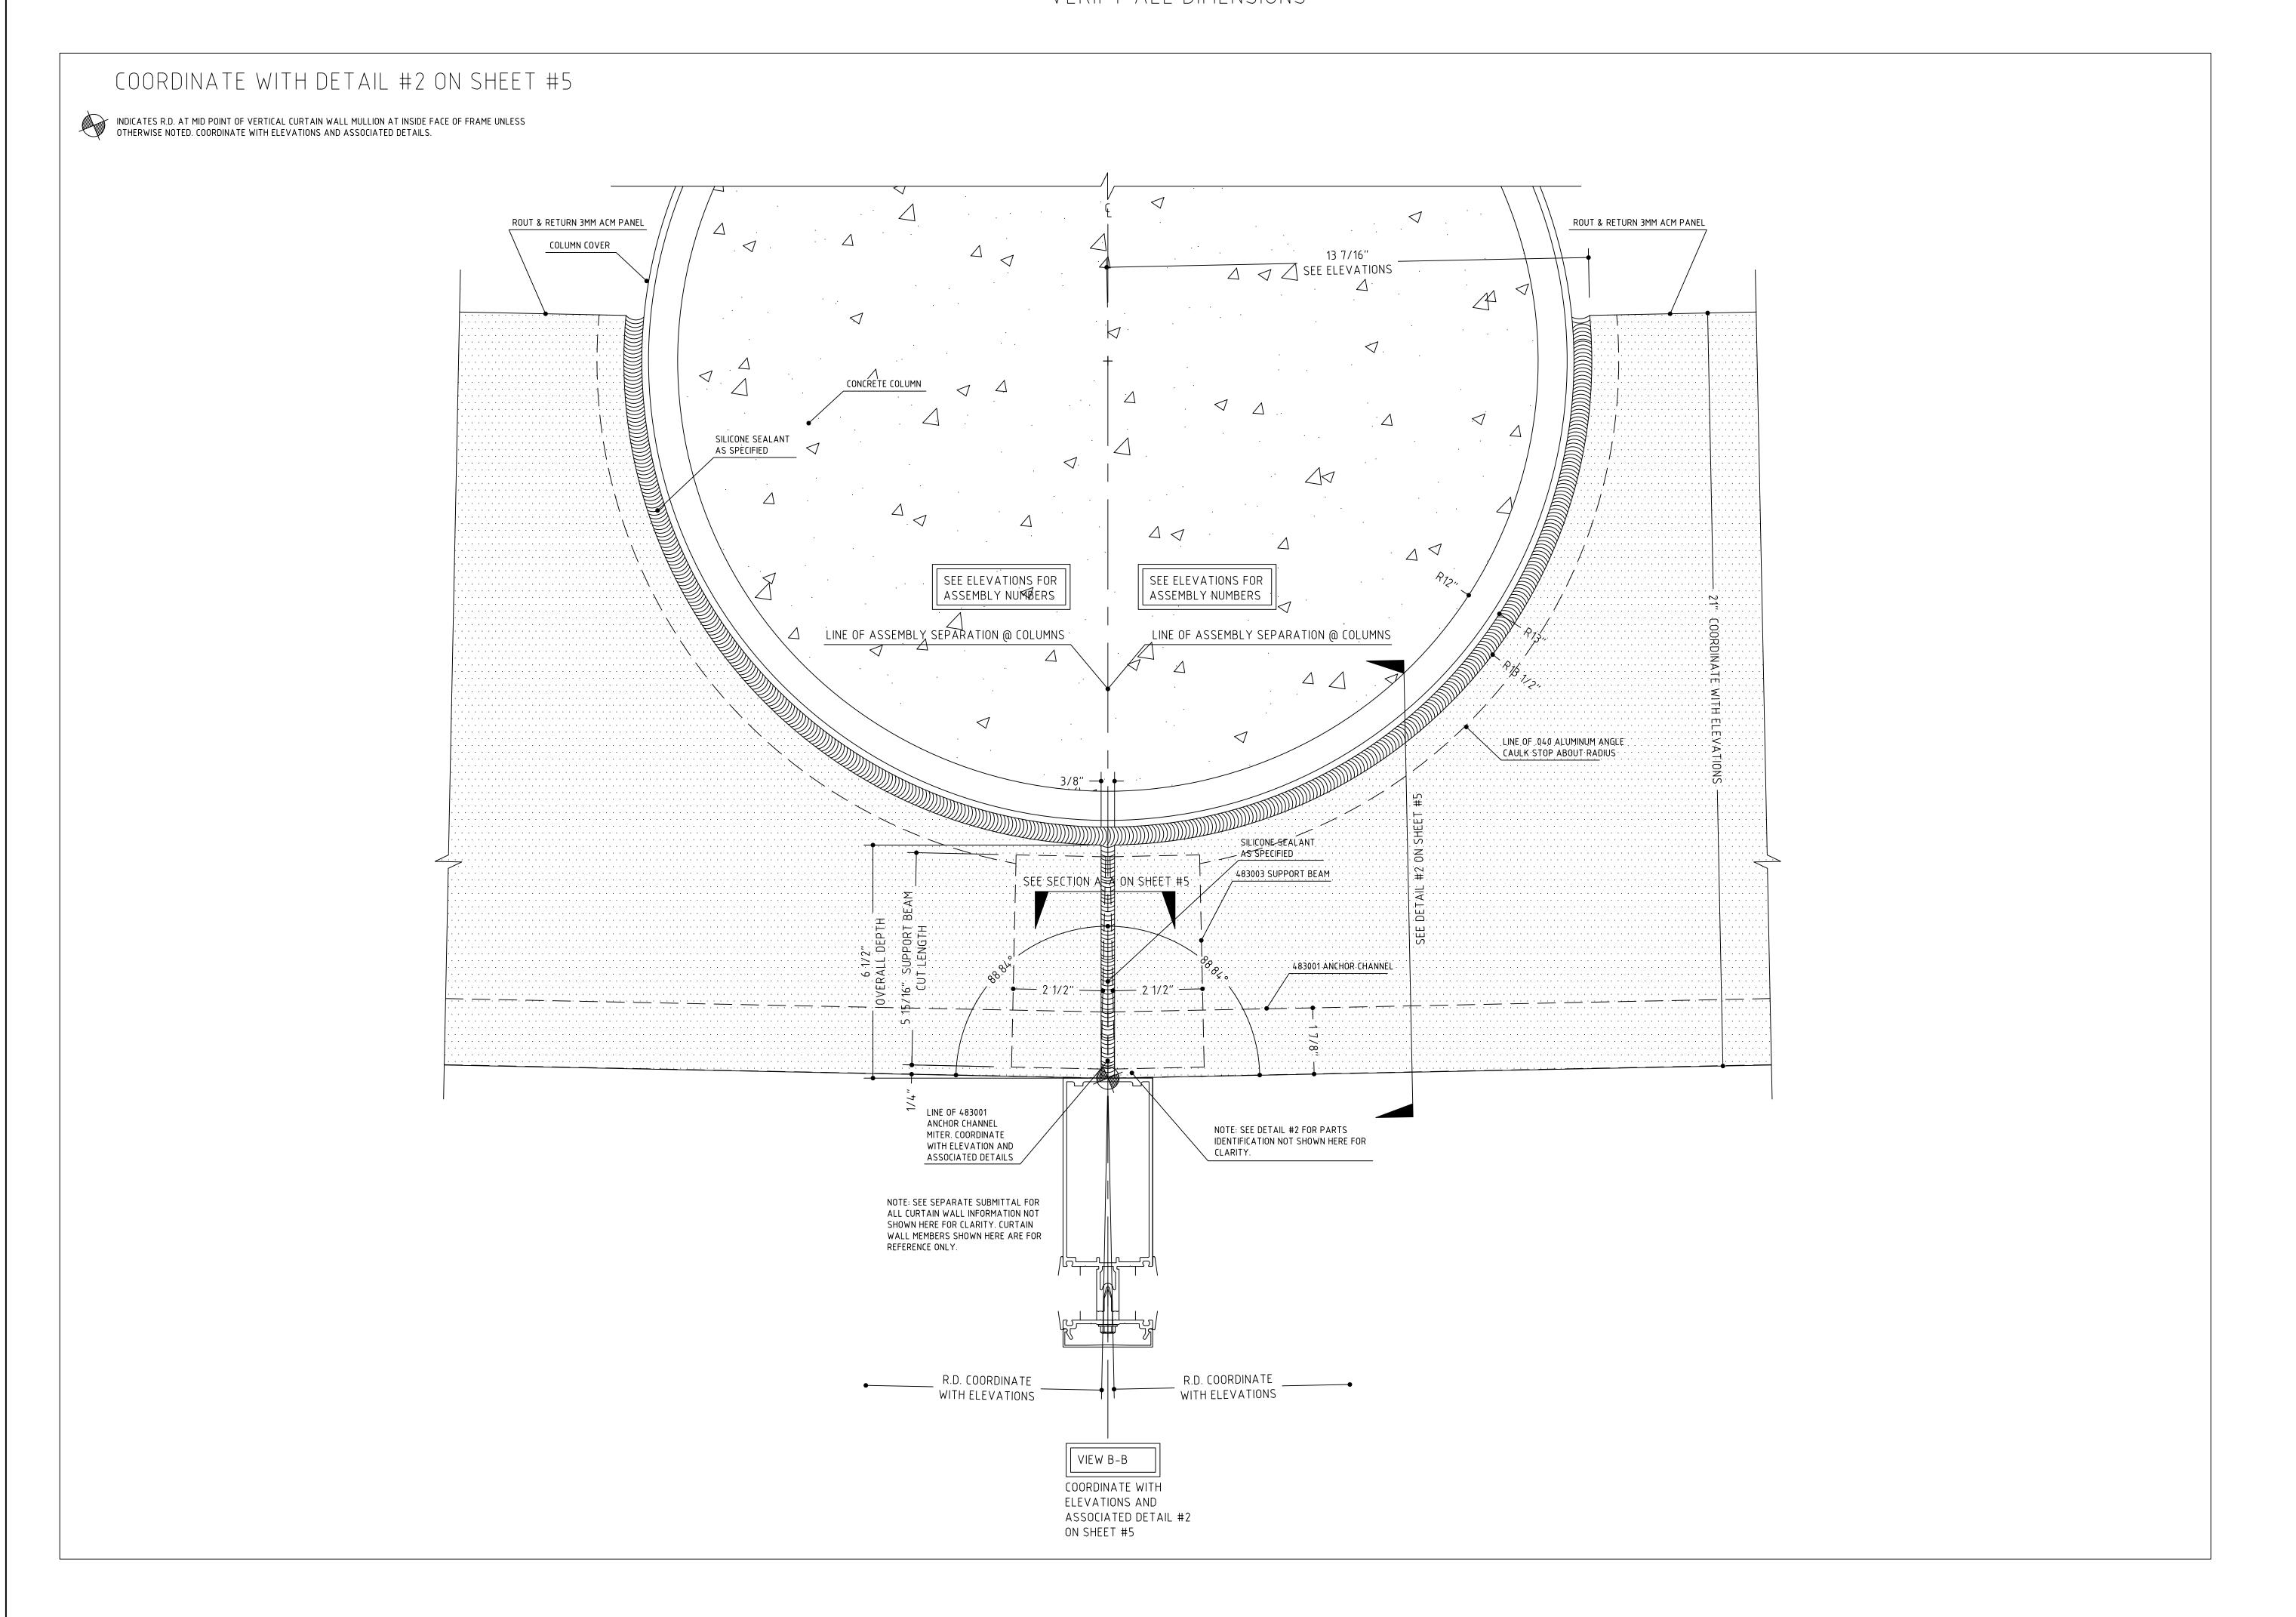


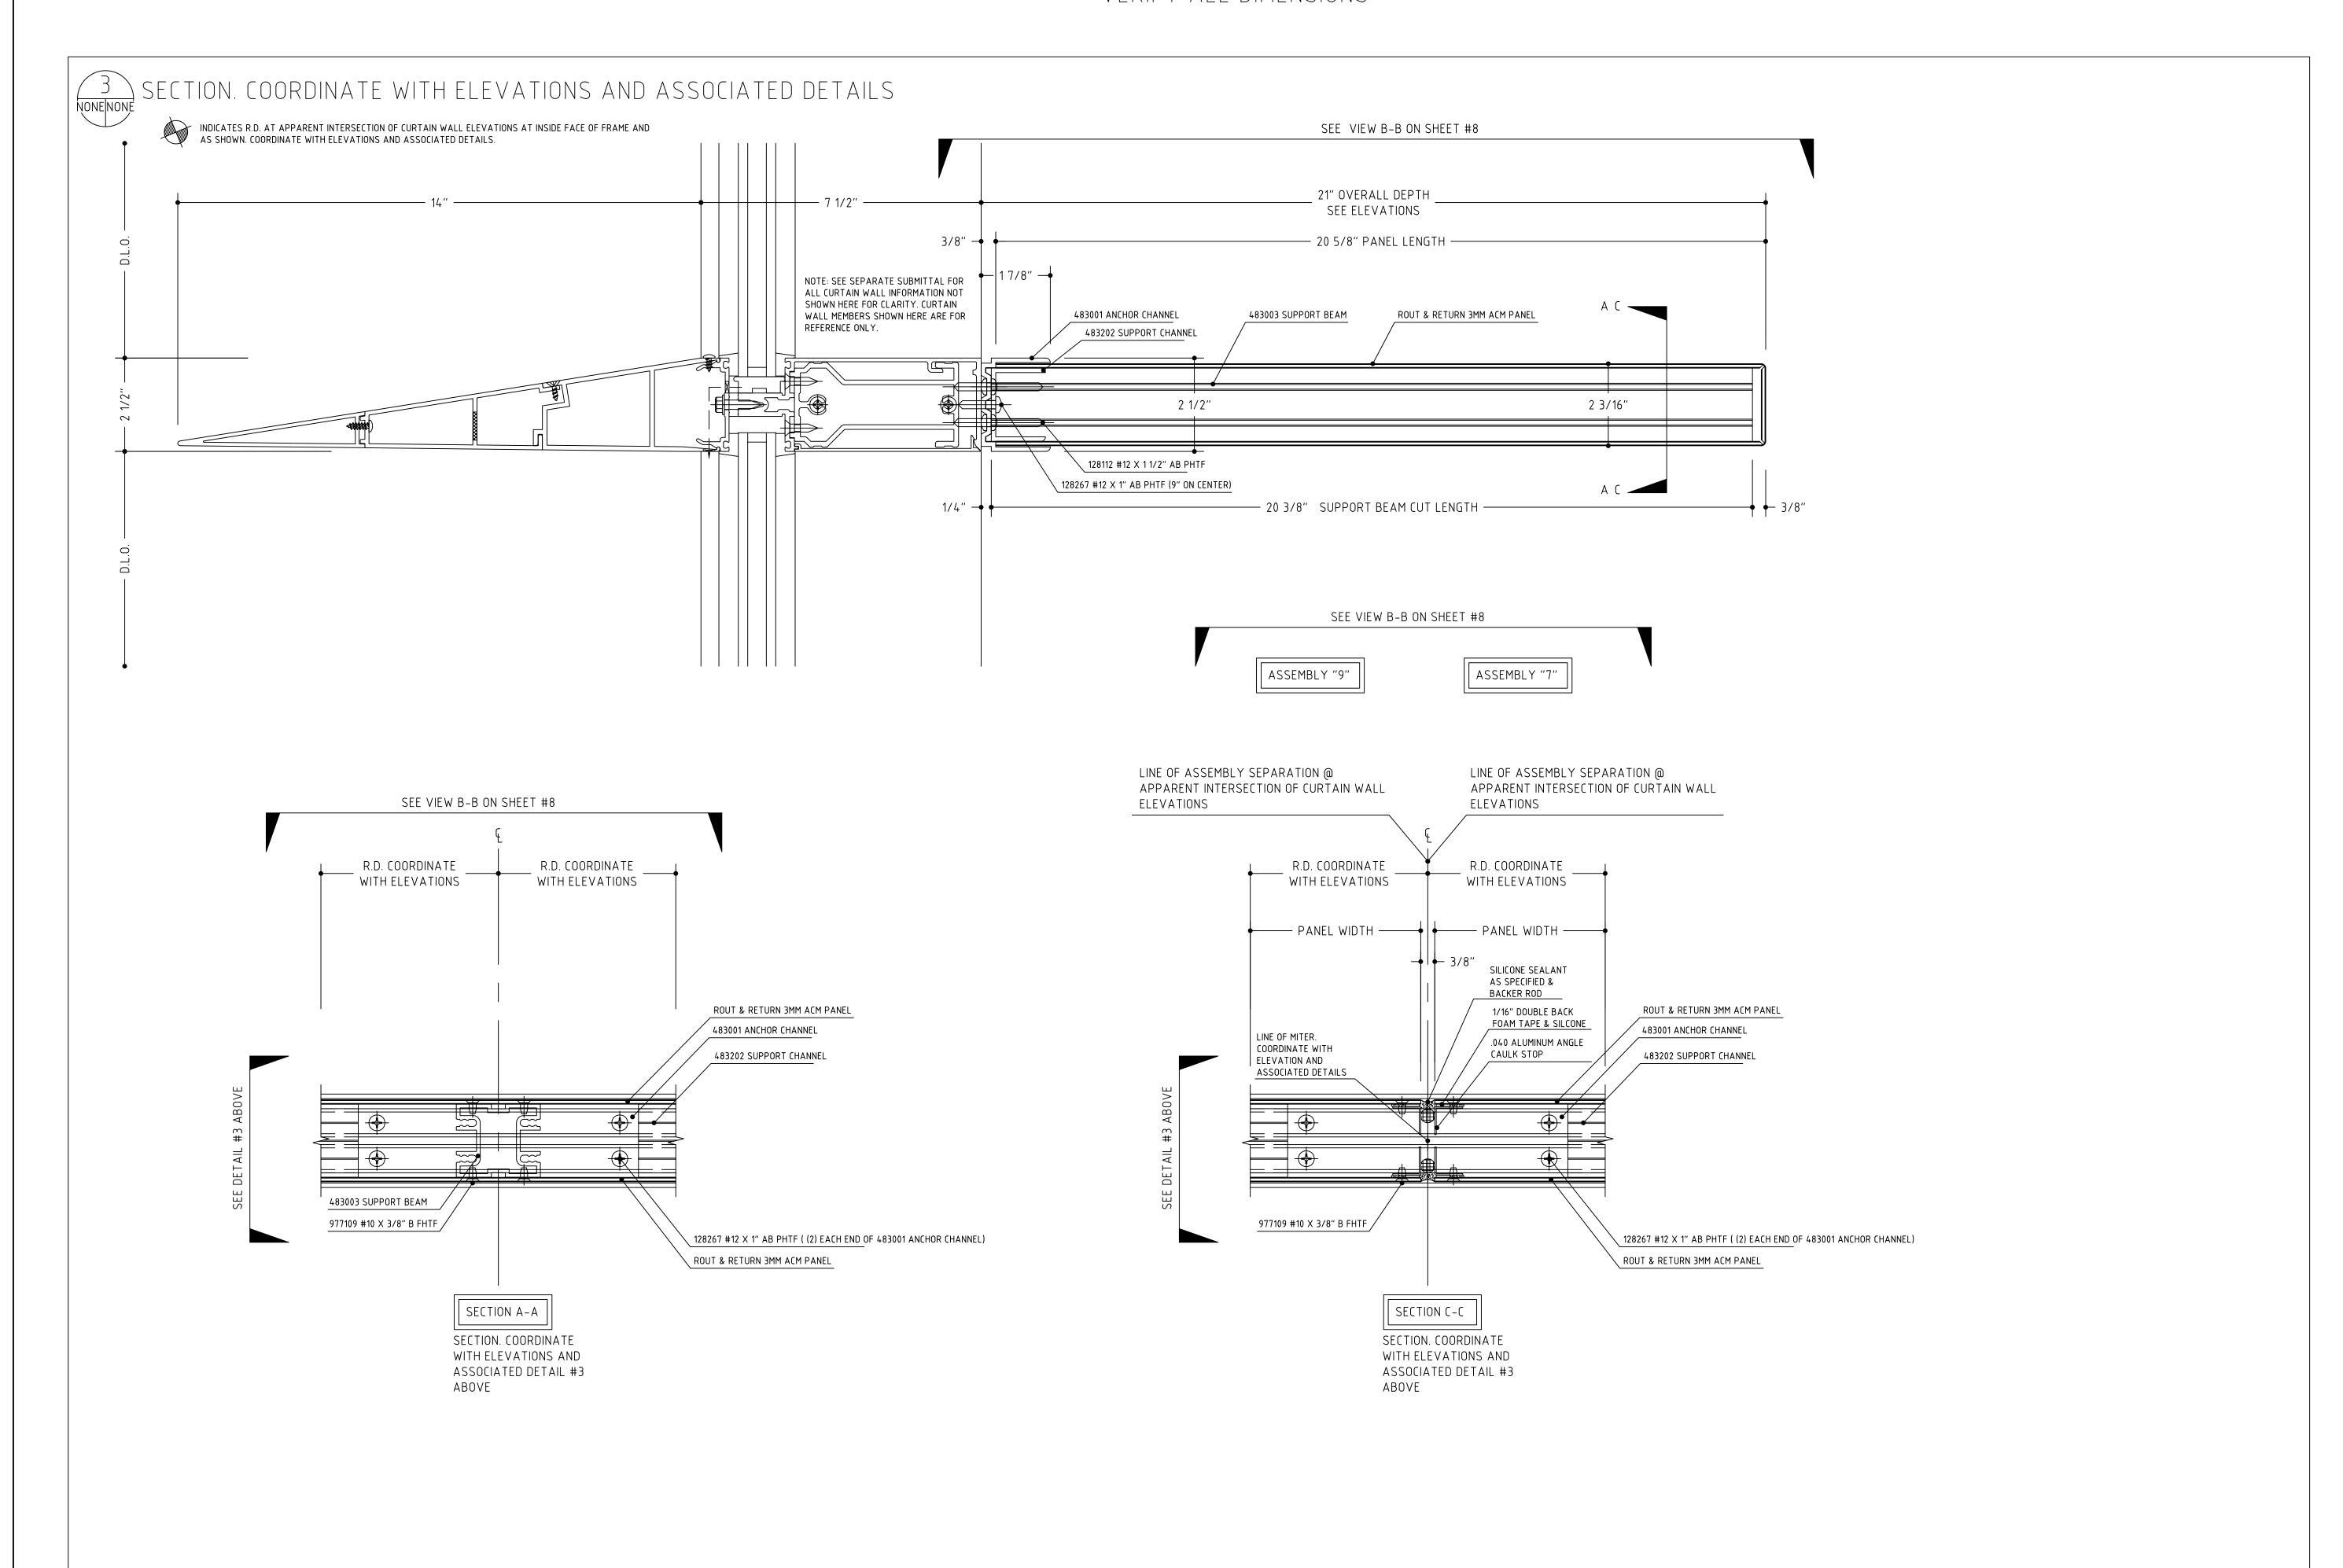


LOYOLA/NOTRE
DAME LIBRARY
SCALE: AS NOTED
DETAILS 1/2 SIZE
SHEET #:

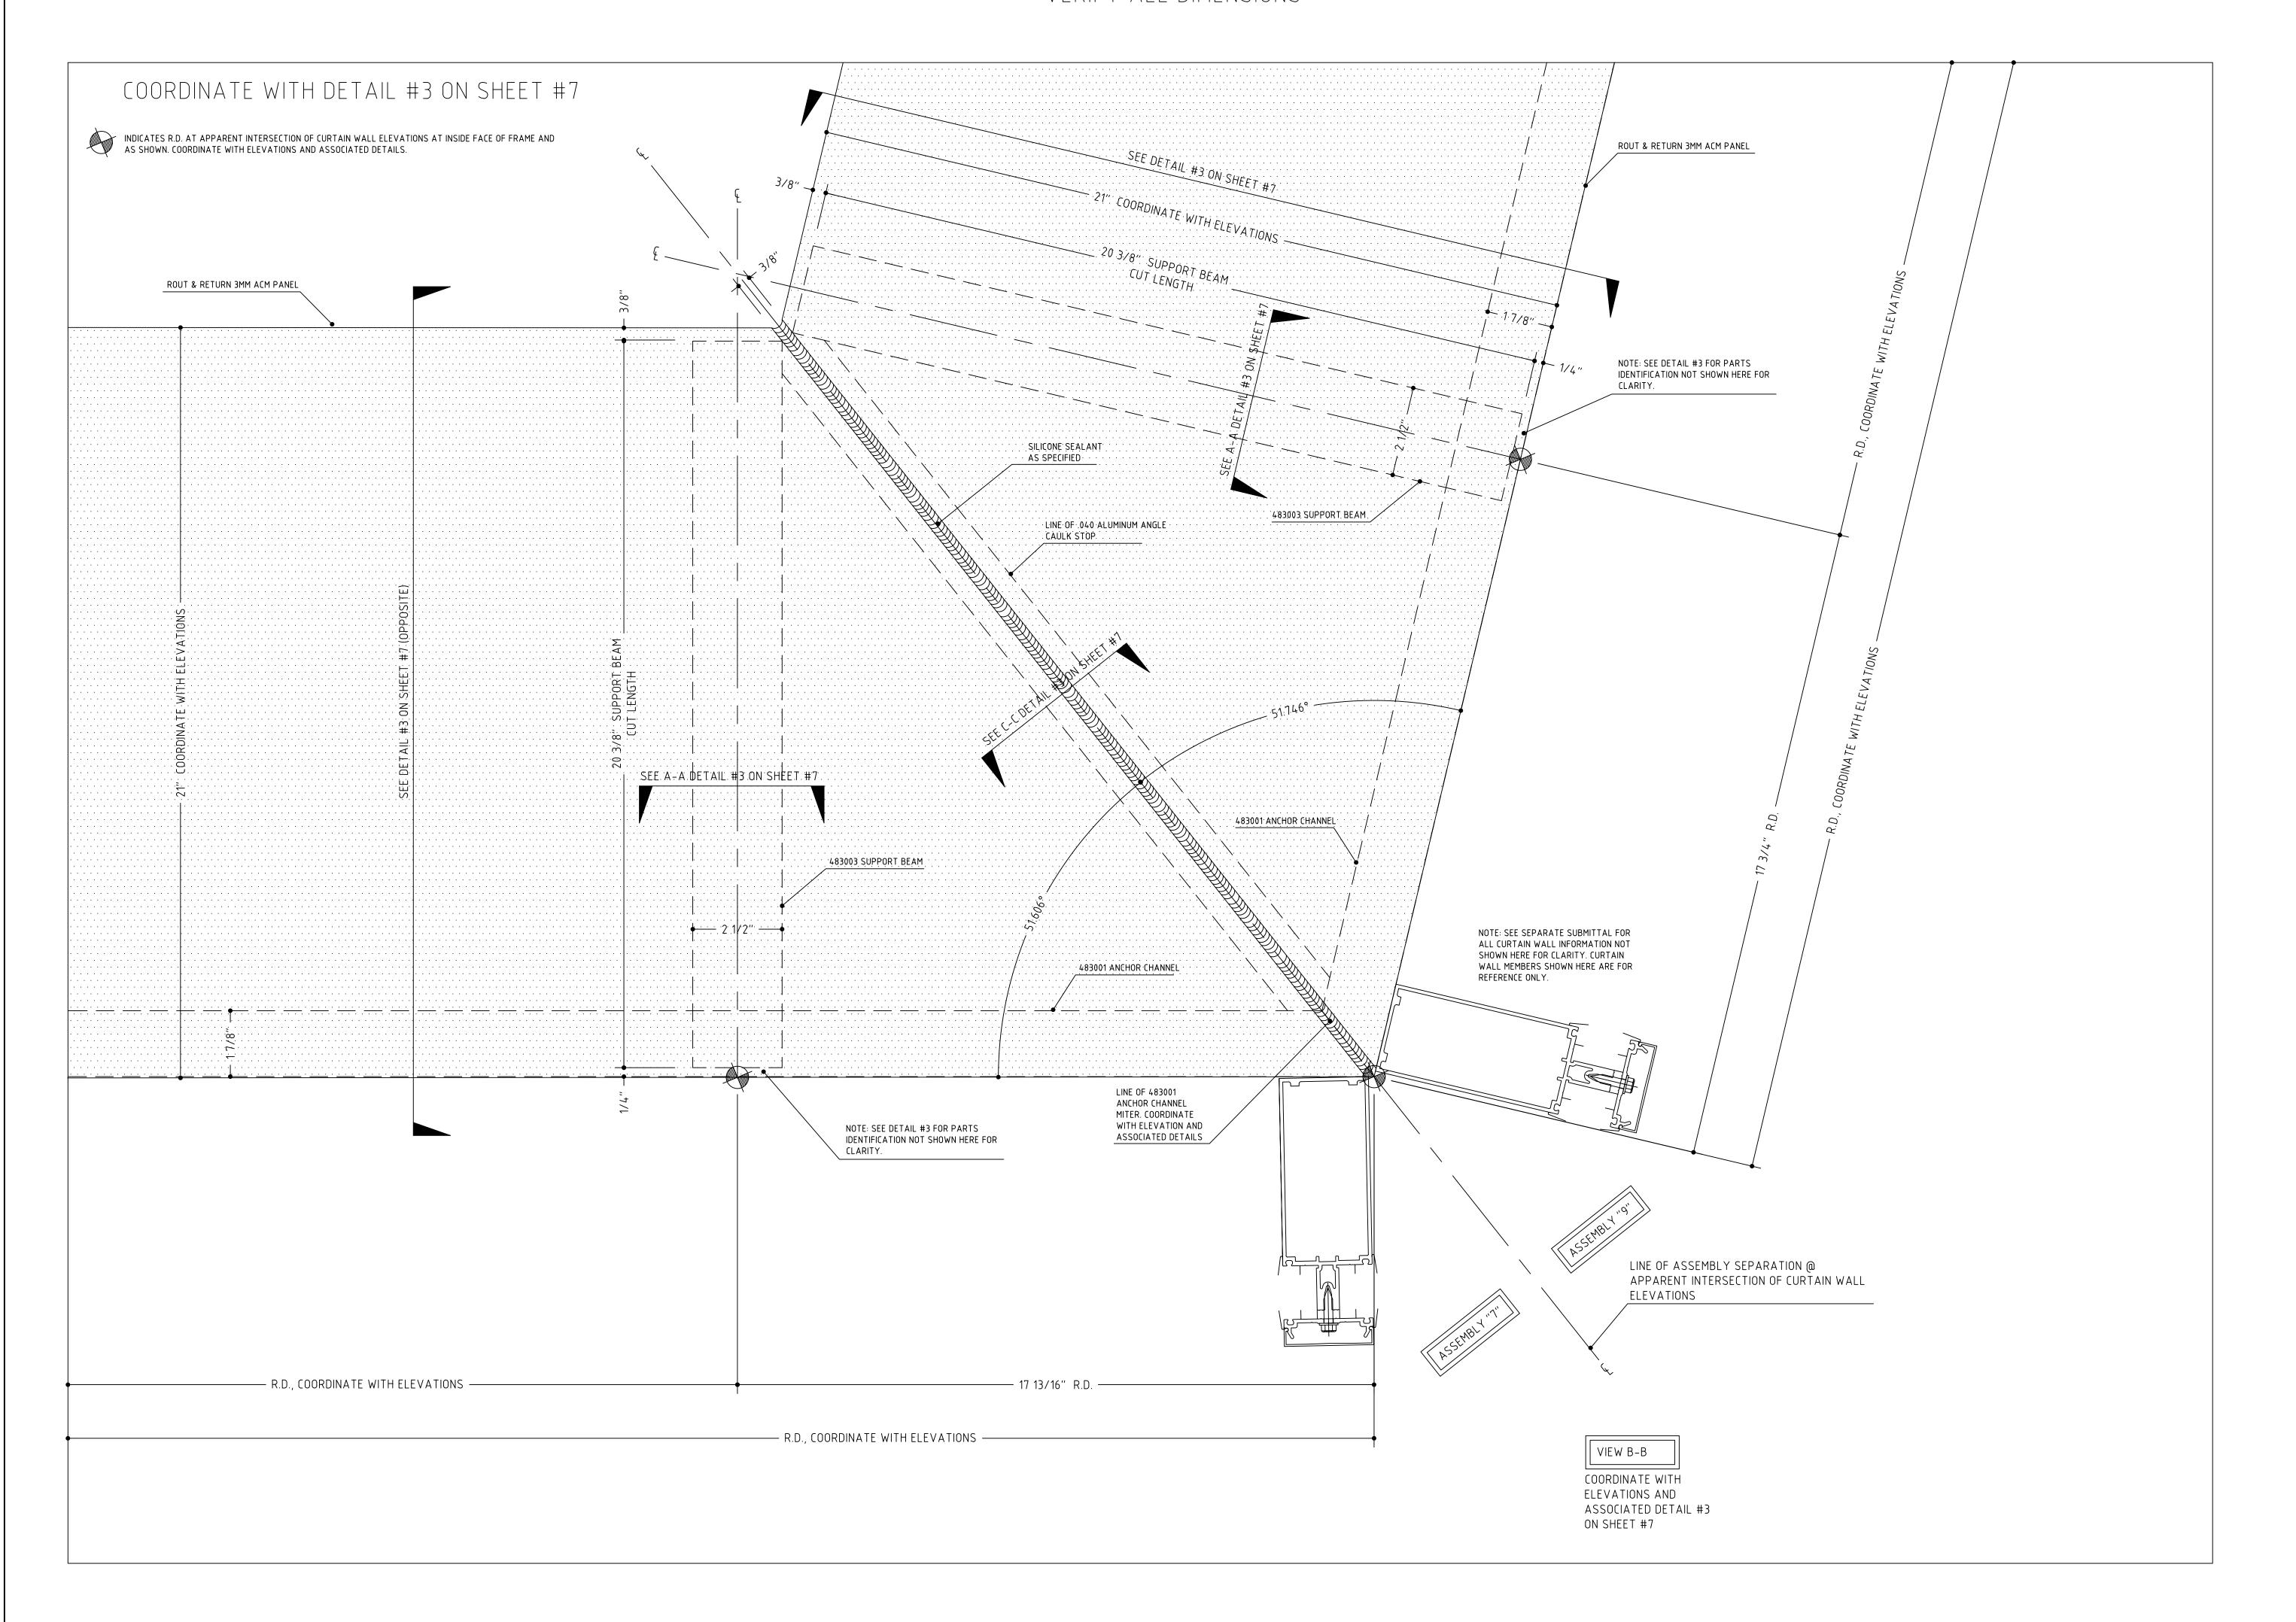

LOYOLA/NOTRE
DAME LIBRARY
SCALE: AS NOTED
DETAILS 1/2 SIZE

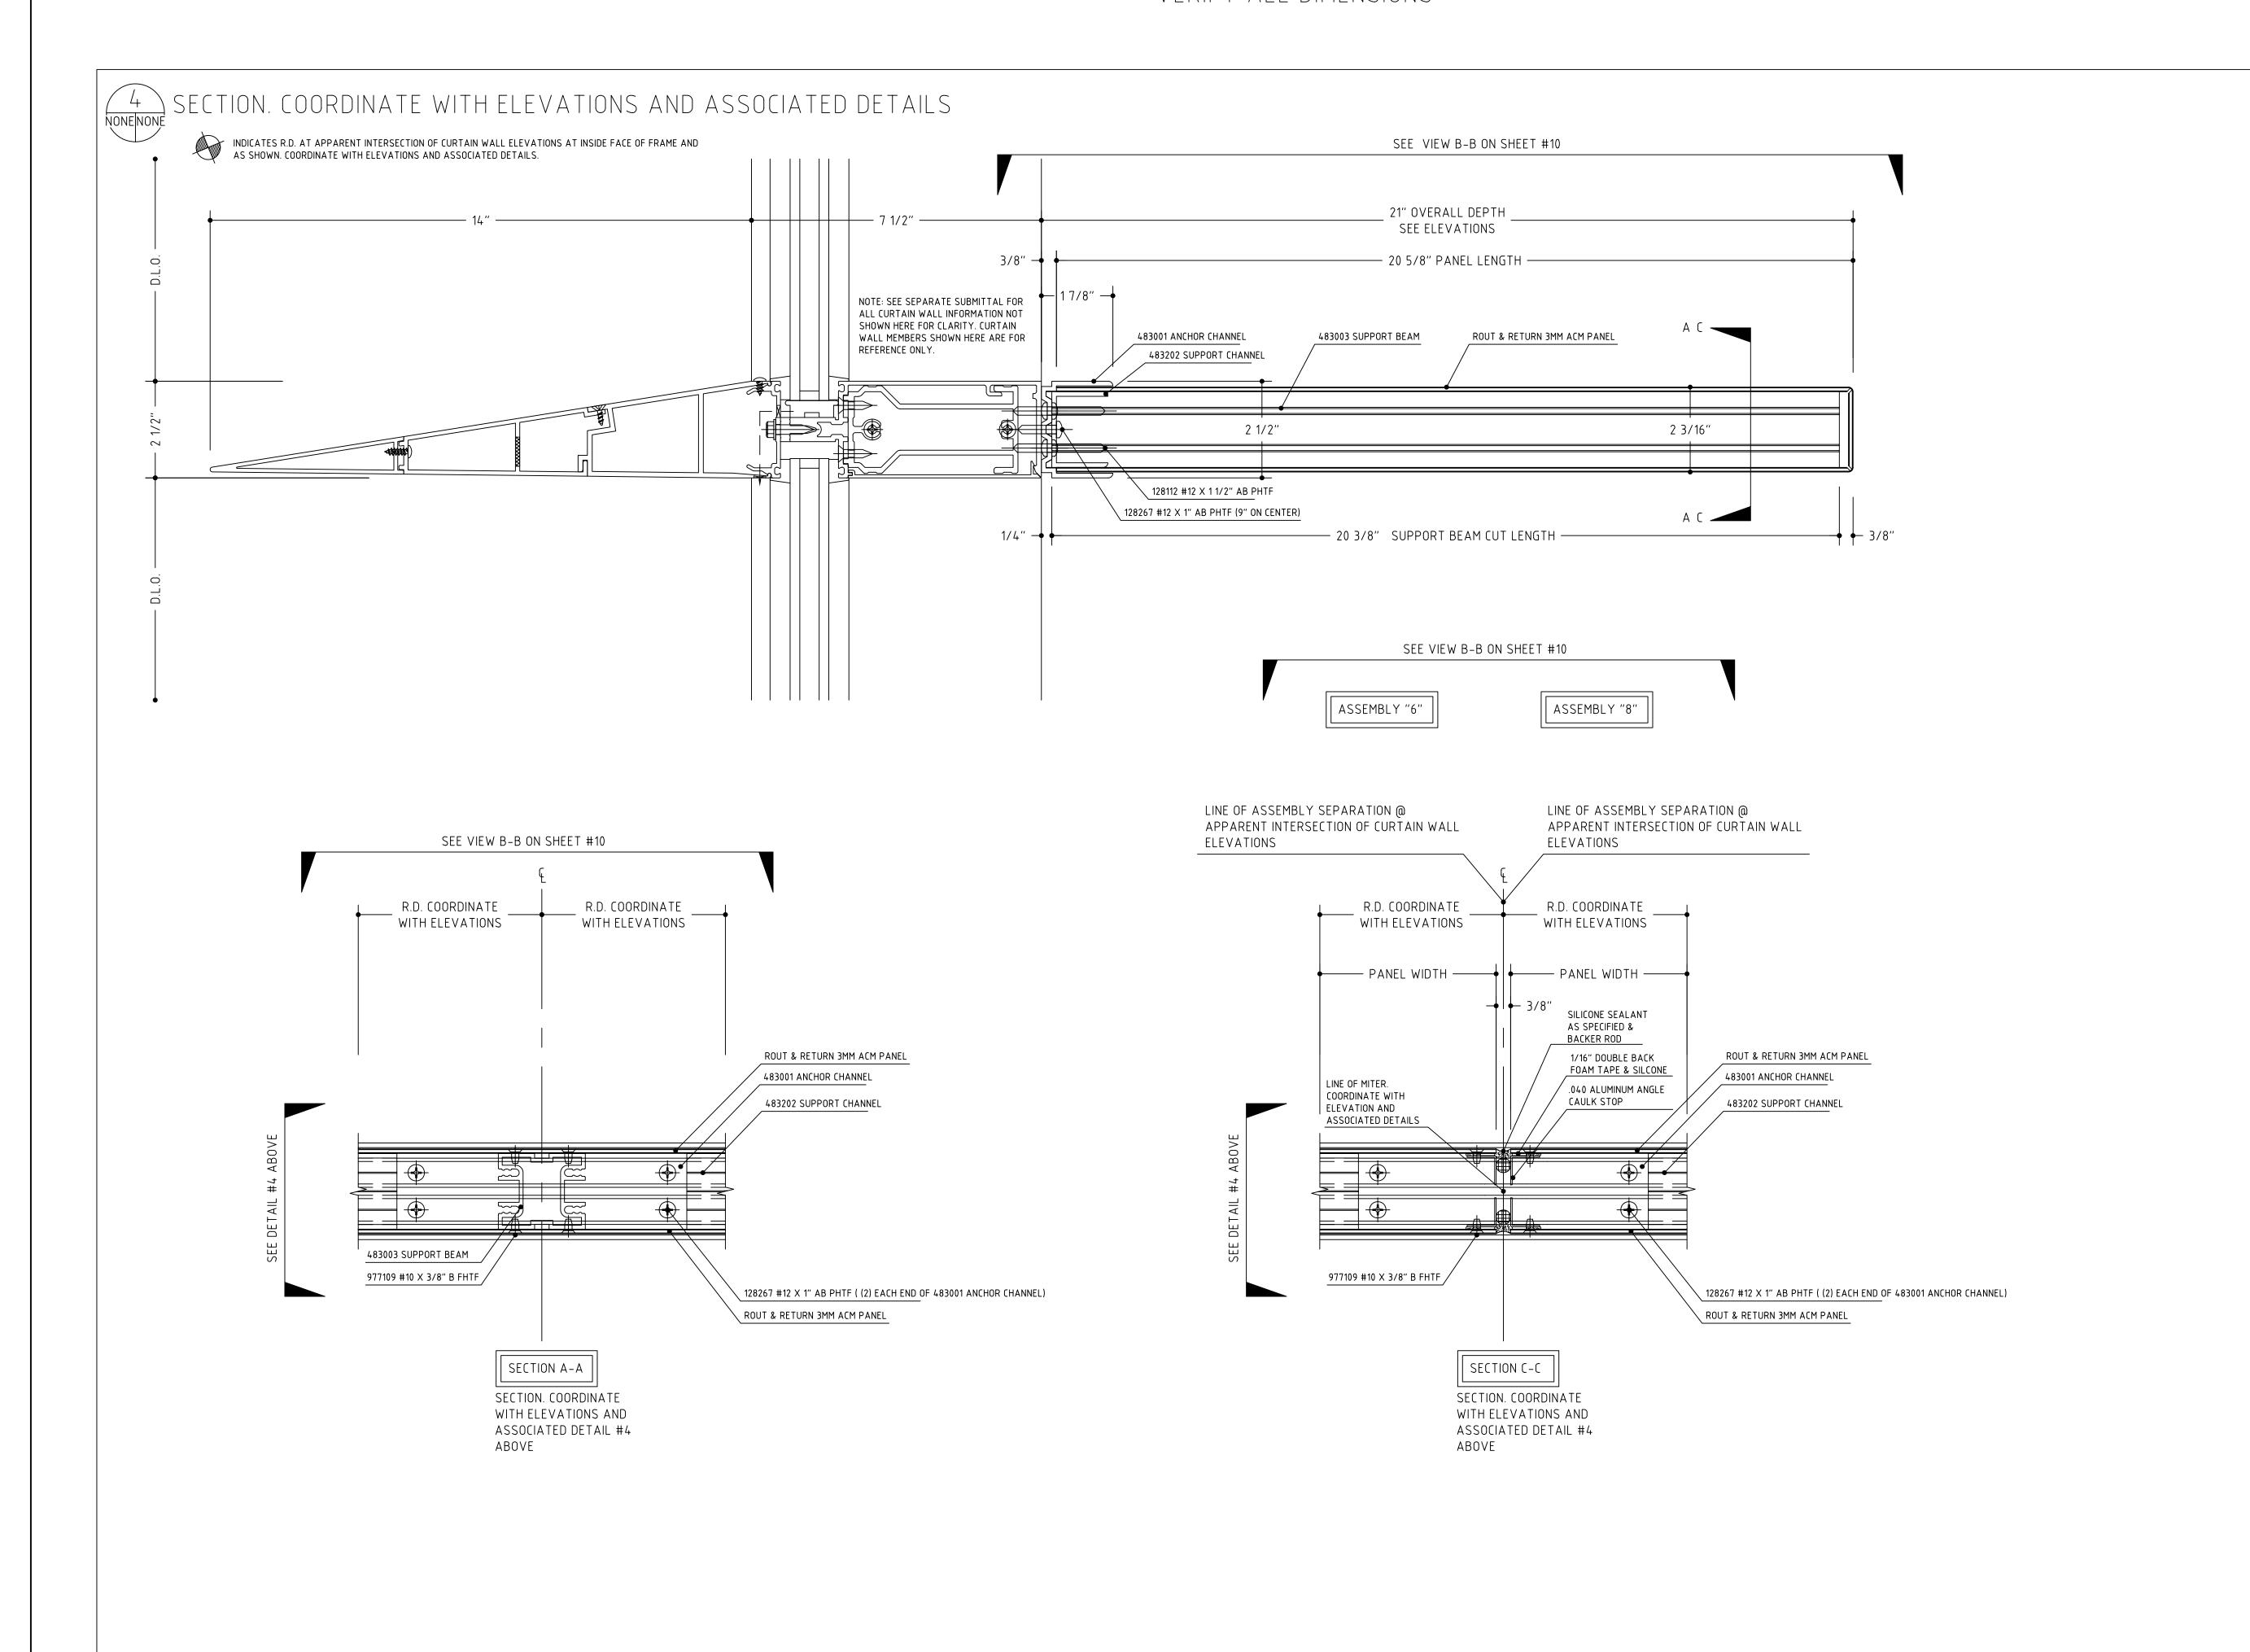

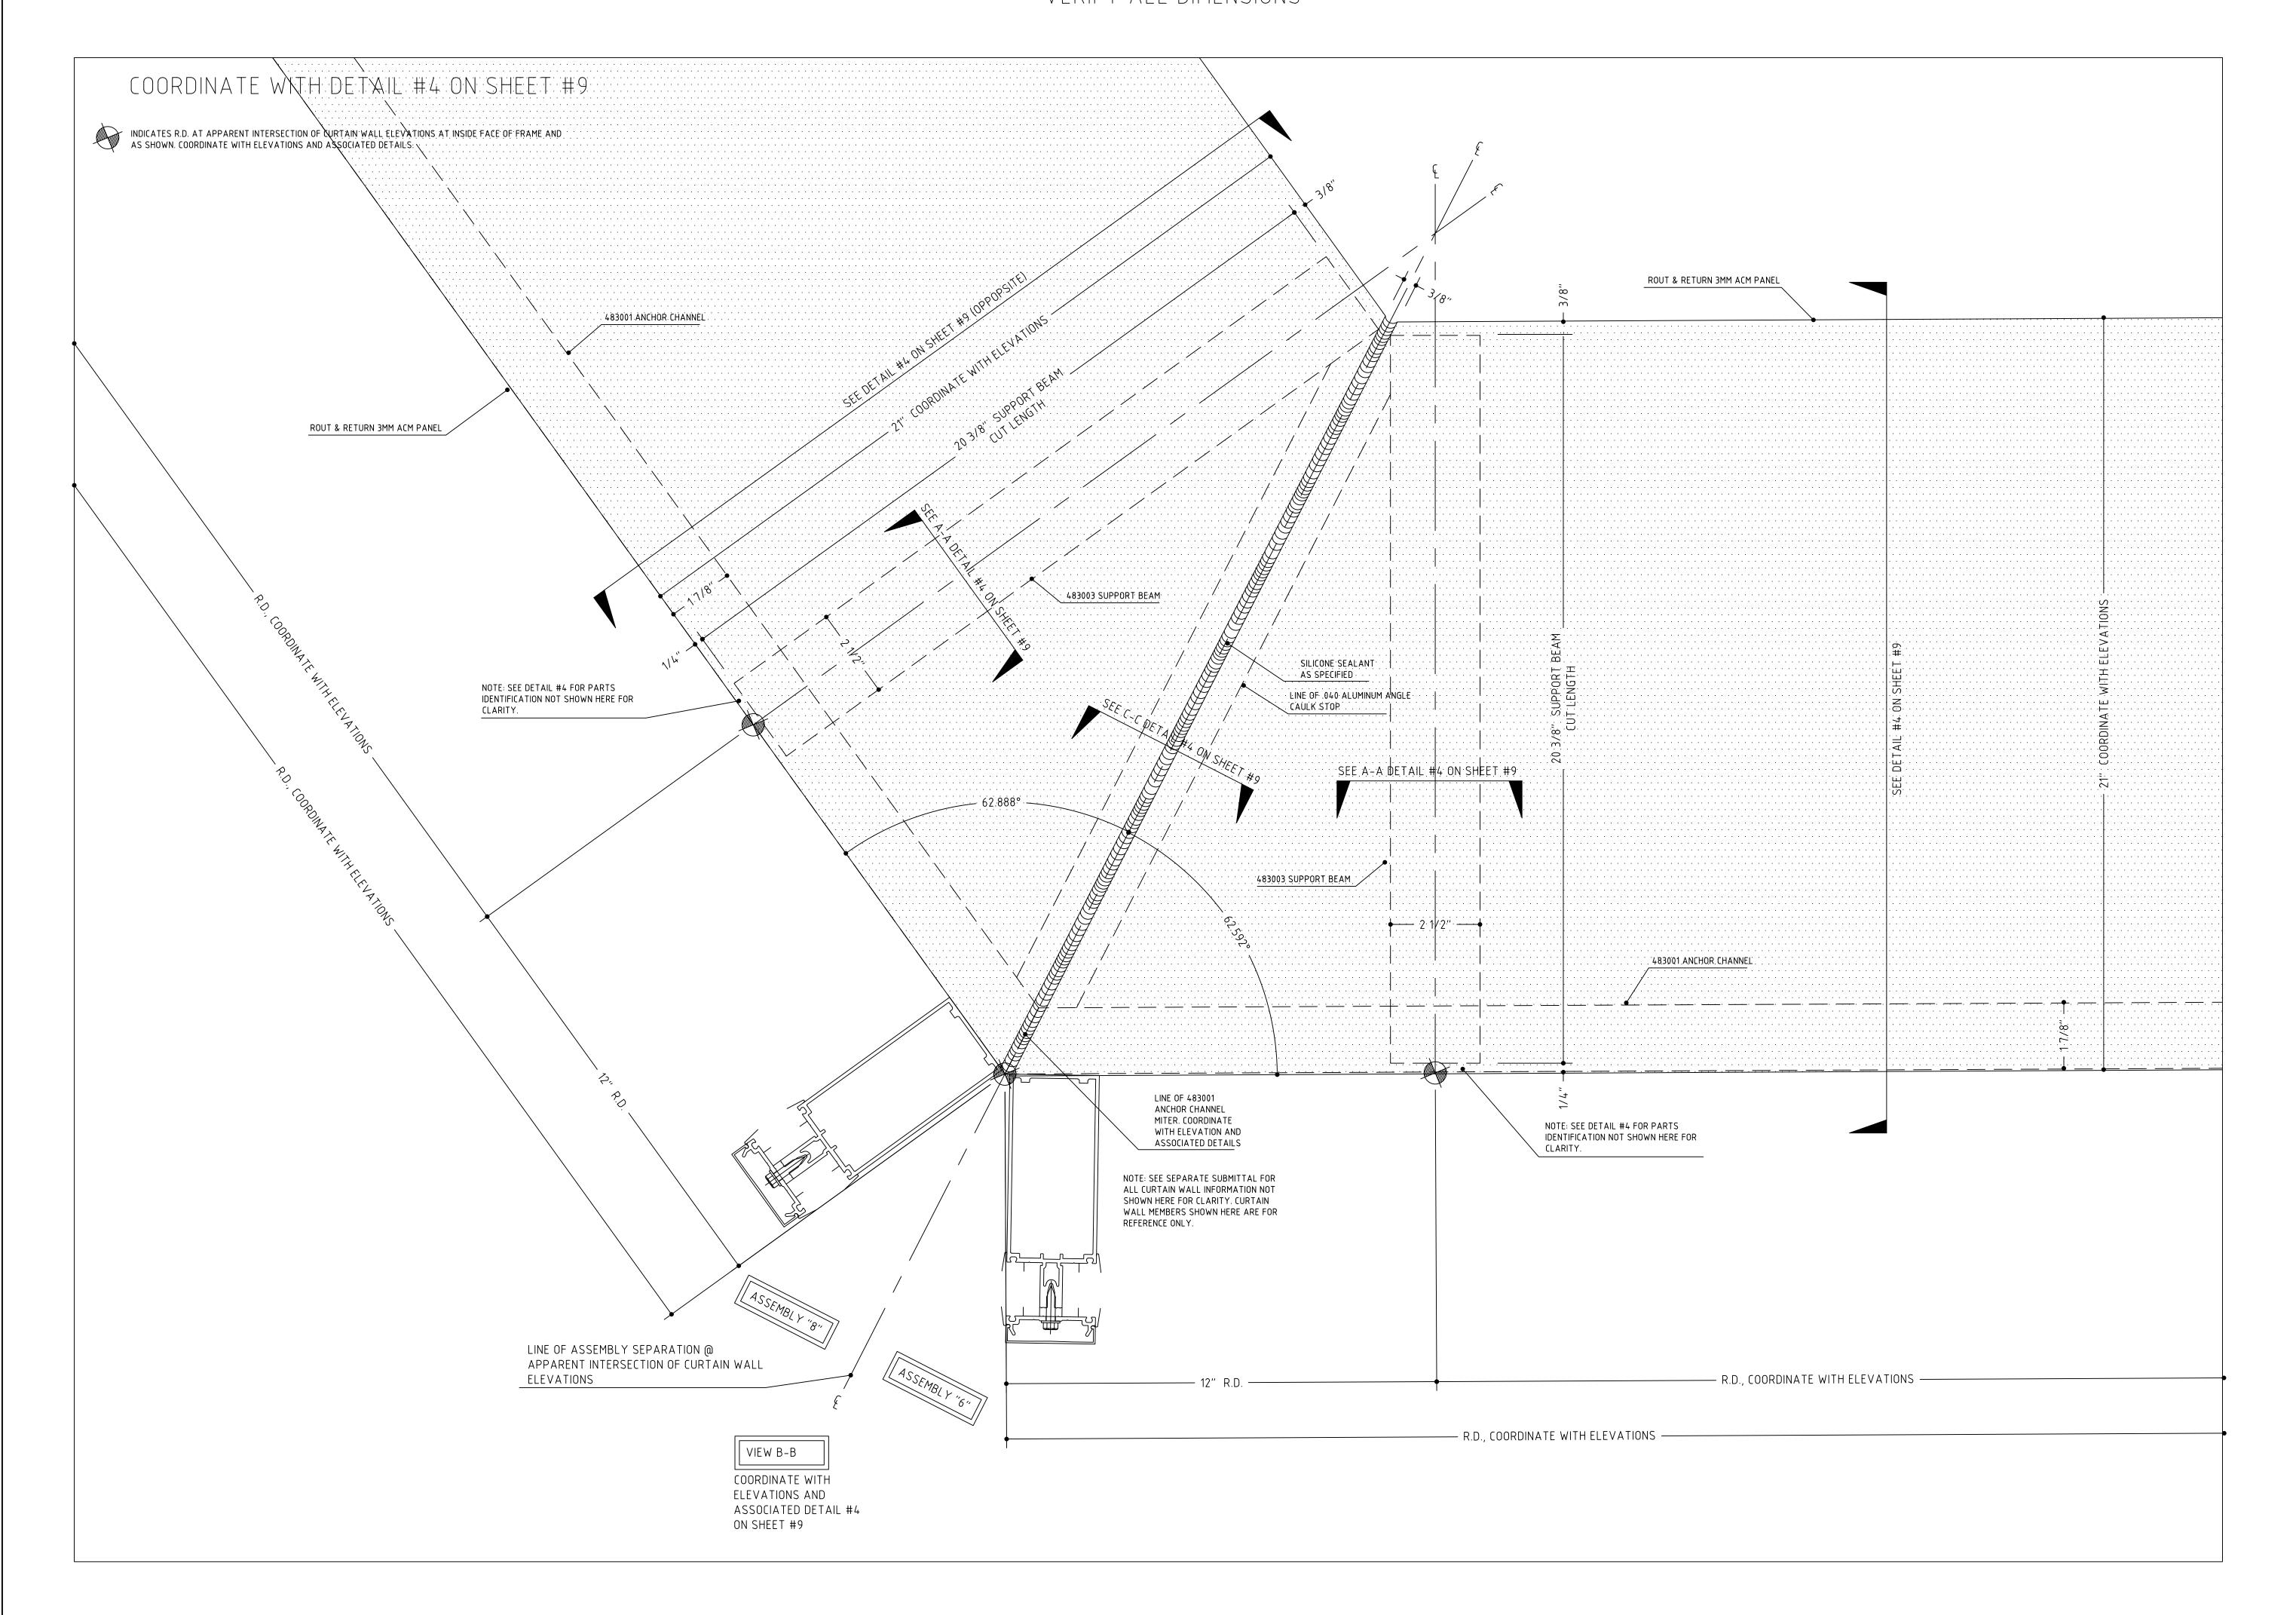

LOYOLA/NOTRE
DAME LIBRARY
SCALE: AS NOTED
DETAILS 1/2 SIZE
SHEET #:

